




Oakwood Annex Building Drawings – Plan

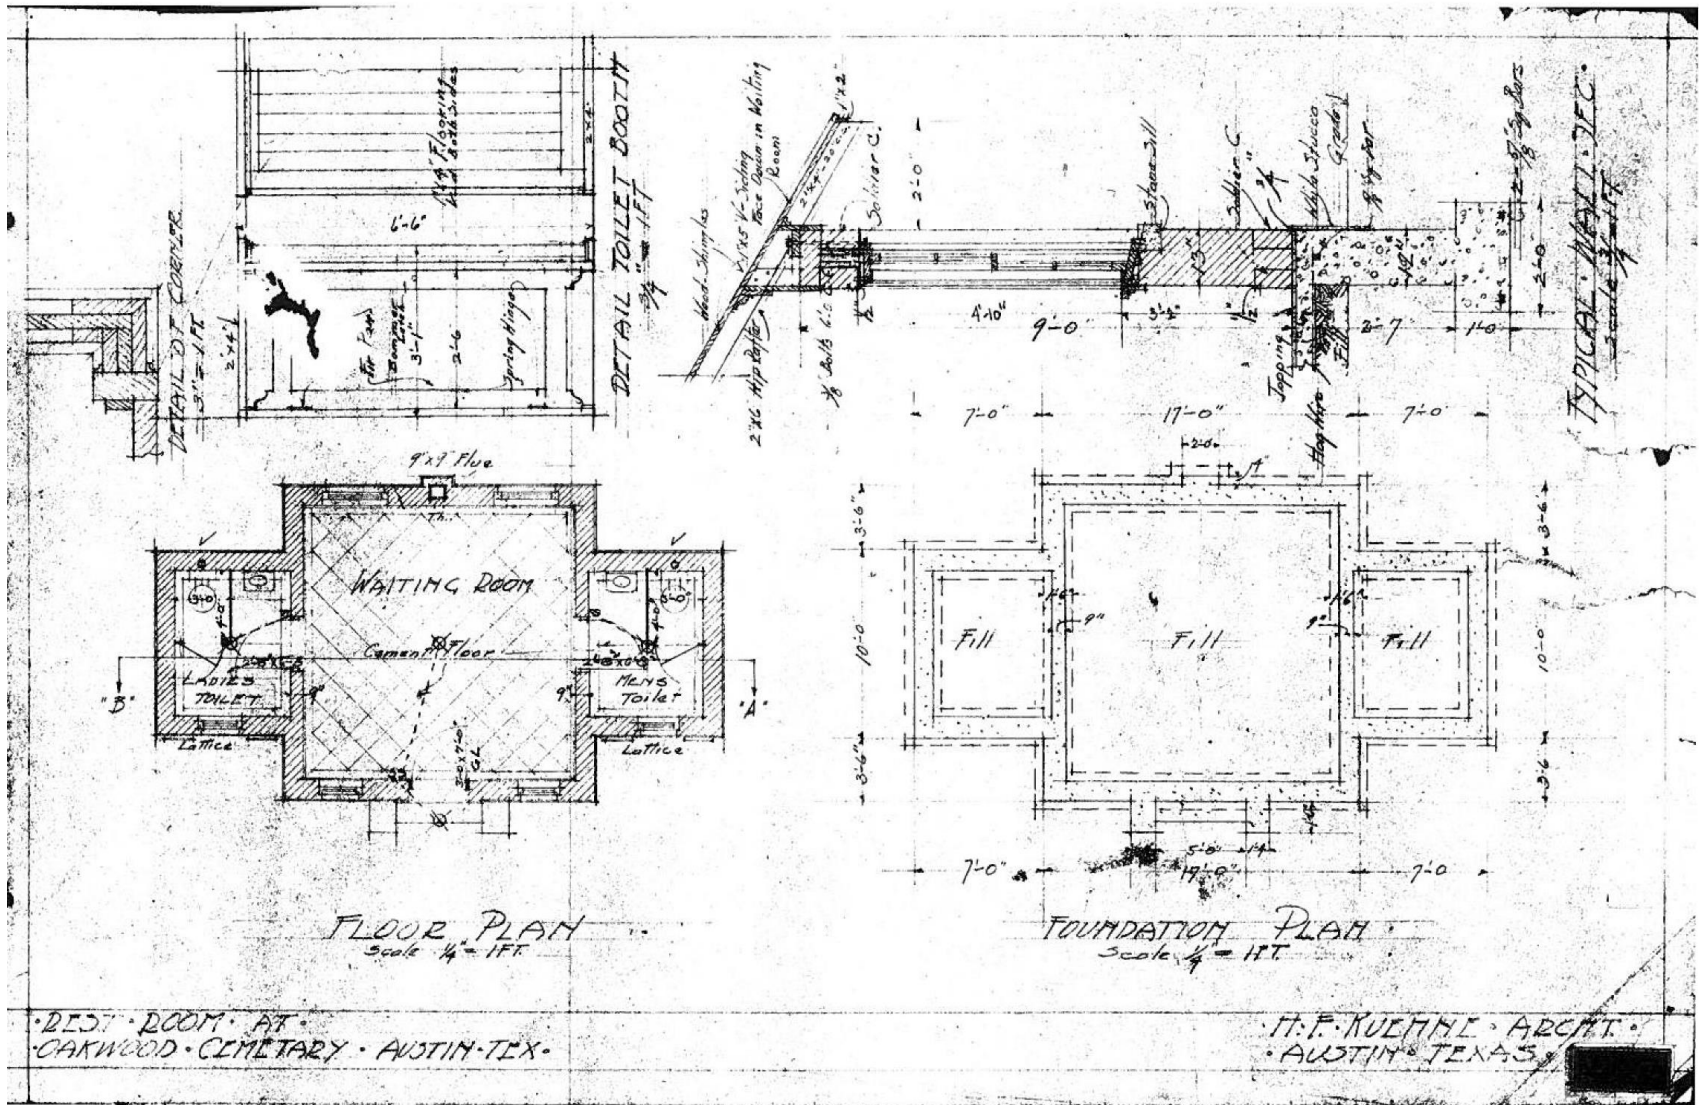

Oakwood Annex Building Drawings – Elevation Details

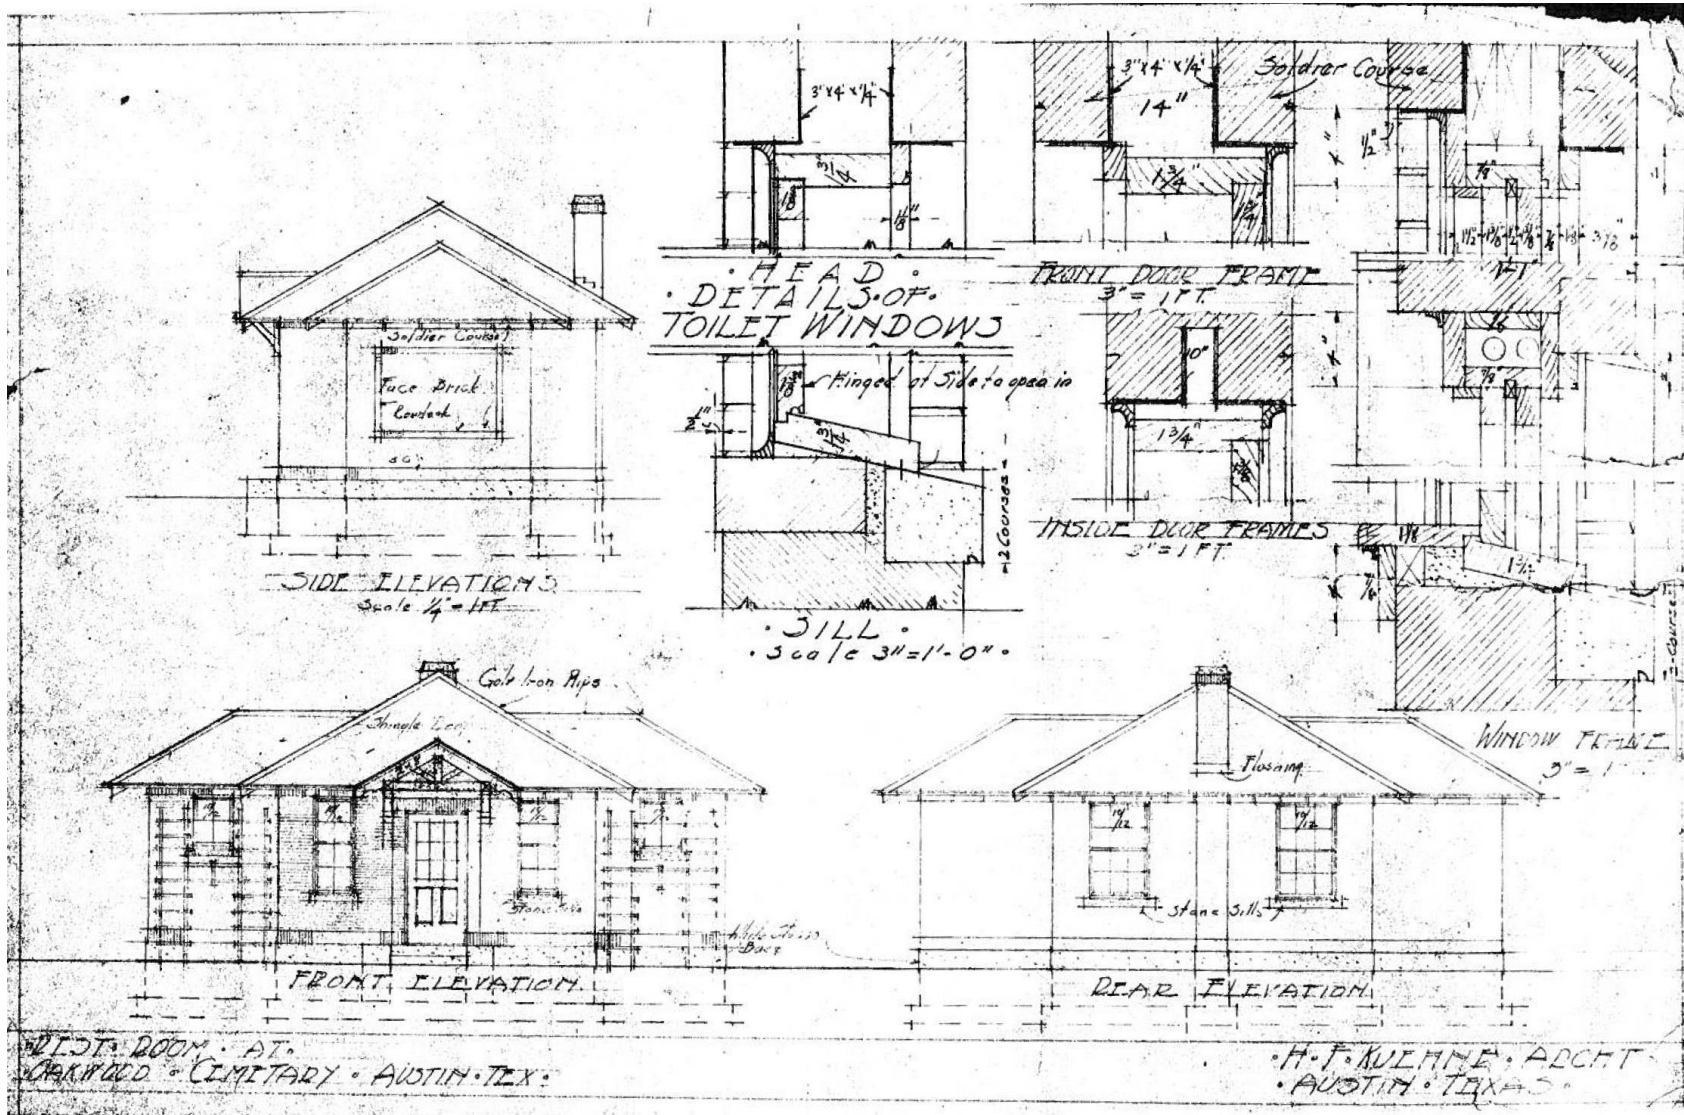

Oakwood Annex Building Drawings – Roof

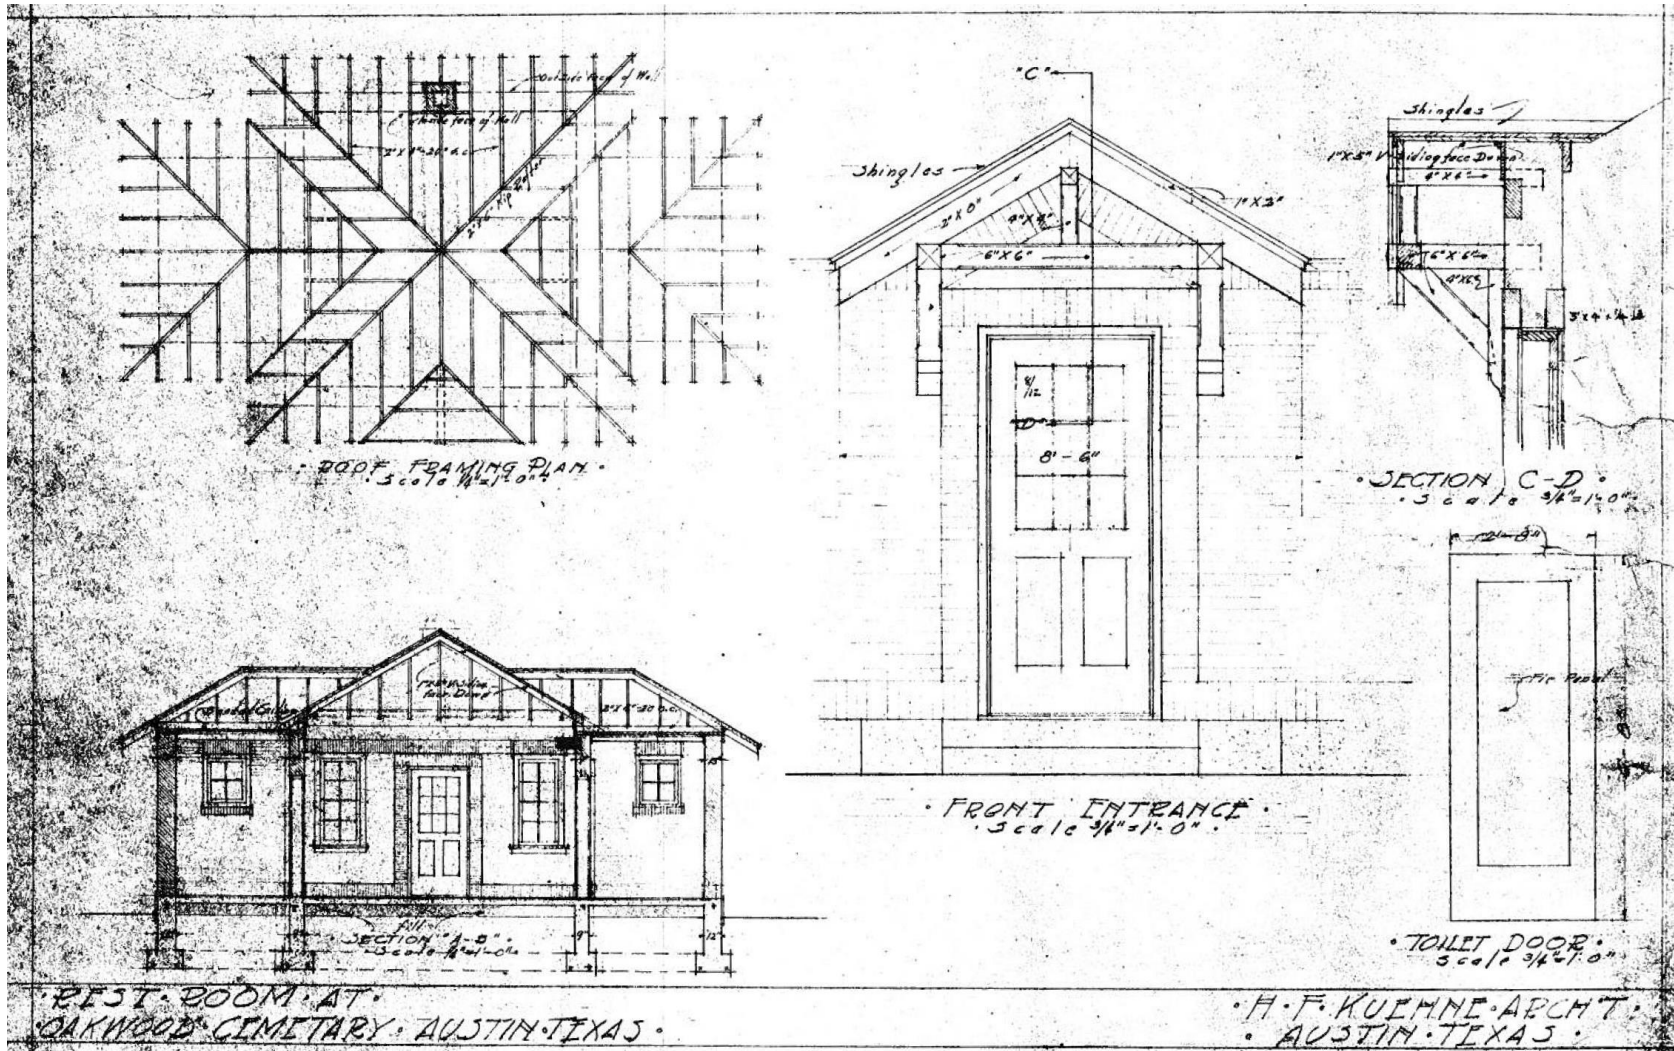

Oakwood Annex Building Drawings – Tool Room Addition 1927

